


Block No. Block Name

- 5 Womens Health, Delivery Suite & Theatres
- 6 Womens Health, Maternity Wards
- 7 Womens Health, Offices
- 8-10 Void
- 11 Void
- 12 Estates & Sterile Services
- 14 Commyns Berkely, IT services
- 15ABCD Electrical Sub Stations
- 15GH Electrical Sub Stations
- 23-28 Void
- 29 Urology & Hospedia
- 30 Orthodontics, Diabetes, Chiropody & Consultants
- 34 Catering, Dining, Clinical Eng. & Maxiofacial.
- 35 St Marys (PFI)
- 38 Void
- 39 Wards 4,5 & 6
- 40-42 Void
- 43 Cardiology & rehab, Patient liaison & Clinical Coding
- 44 COMET
- 45 Outpatients Admin
- 46 Void
- 47 Gas Store
- 48 Void
- 49 Pathology, Mortuary, Laboratories & Offices
- 50 Outpatient Department
- 51 Endoscopy, CT, DXA and ITU
- 52 Wards 1,2,3 & EAU1
- 53 Breast Screening Clinic
- 55 Senior Home
- 56 Medical Microbiology
- 58 Medical photography & Chemotherapy Unit
- 59 Medical Block, Main Entrance
- 60 AED
- 62 Resus & AED Offices
- 66 Theatres A, B,C,D E
- 71 Surgical Block, Theatres 1-6
- 75 Limb Fitting, Lewsey Road
- 76 Early Pregnancy, GHC & Outpatients
- 78 6 & 8 Lewsey Road, Fertility Clinic
- 79 Vacant
- 80 18, Calnwood Road
- 81 Charity Bungalow, 6 Calnwood Road
- 82 Outpatients Annexe
- 83 Generator House
- 84 Maternity, SCBU & HDU
- 85 Ward 18
- 86 Void
- 87 Surgical Unit, Theatres E & F
- 88 L&D Social Club
- 89 Acute Services Block
- 90 Travel Lodge,
- 91 New Ward Block
- 92 Energy Centre
- 93 Travel Lodge, Orthopaedic
- 94 Arndale House
- 95 SSSU, Theatres G & H
- 96 Audiology
- 97 Estates Temp Offices
- 98 Nova House
- 99 Travelodge, Outpatients Zone T
- 100 CT Scanner
- 101 Chaul End Lane, Health Centre
- 102 Linen Stores
- 103 Occupational Health
- 104 Farley Hill, Community Centre
- 695 695, Dunstable Road (NICU)
- 903 MSCP, Lewsey Road

Notes
 Void block numbers have been either demolished/unused, and are not to be reassigned to other future additions.

Off site
 Block 93 Travel Lodge
 Block 94 Arndale House
 Block 99 Travel Lodge
 Block 101 Chaul End Lane
 Block 104 Farley Hill, Community Centre

Key
 Existing Buildings
 Construction Area
 Proposed Buildings
 Site Boundary

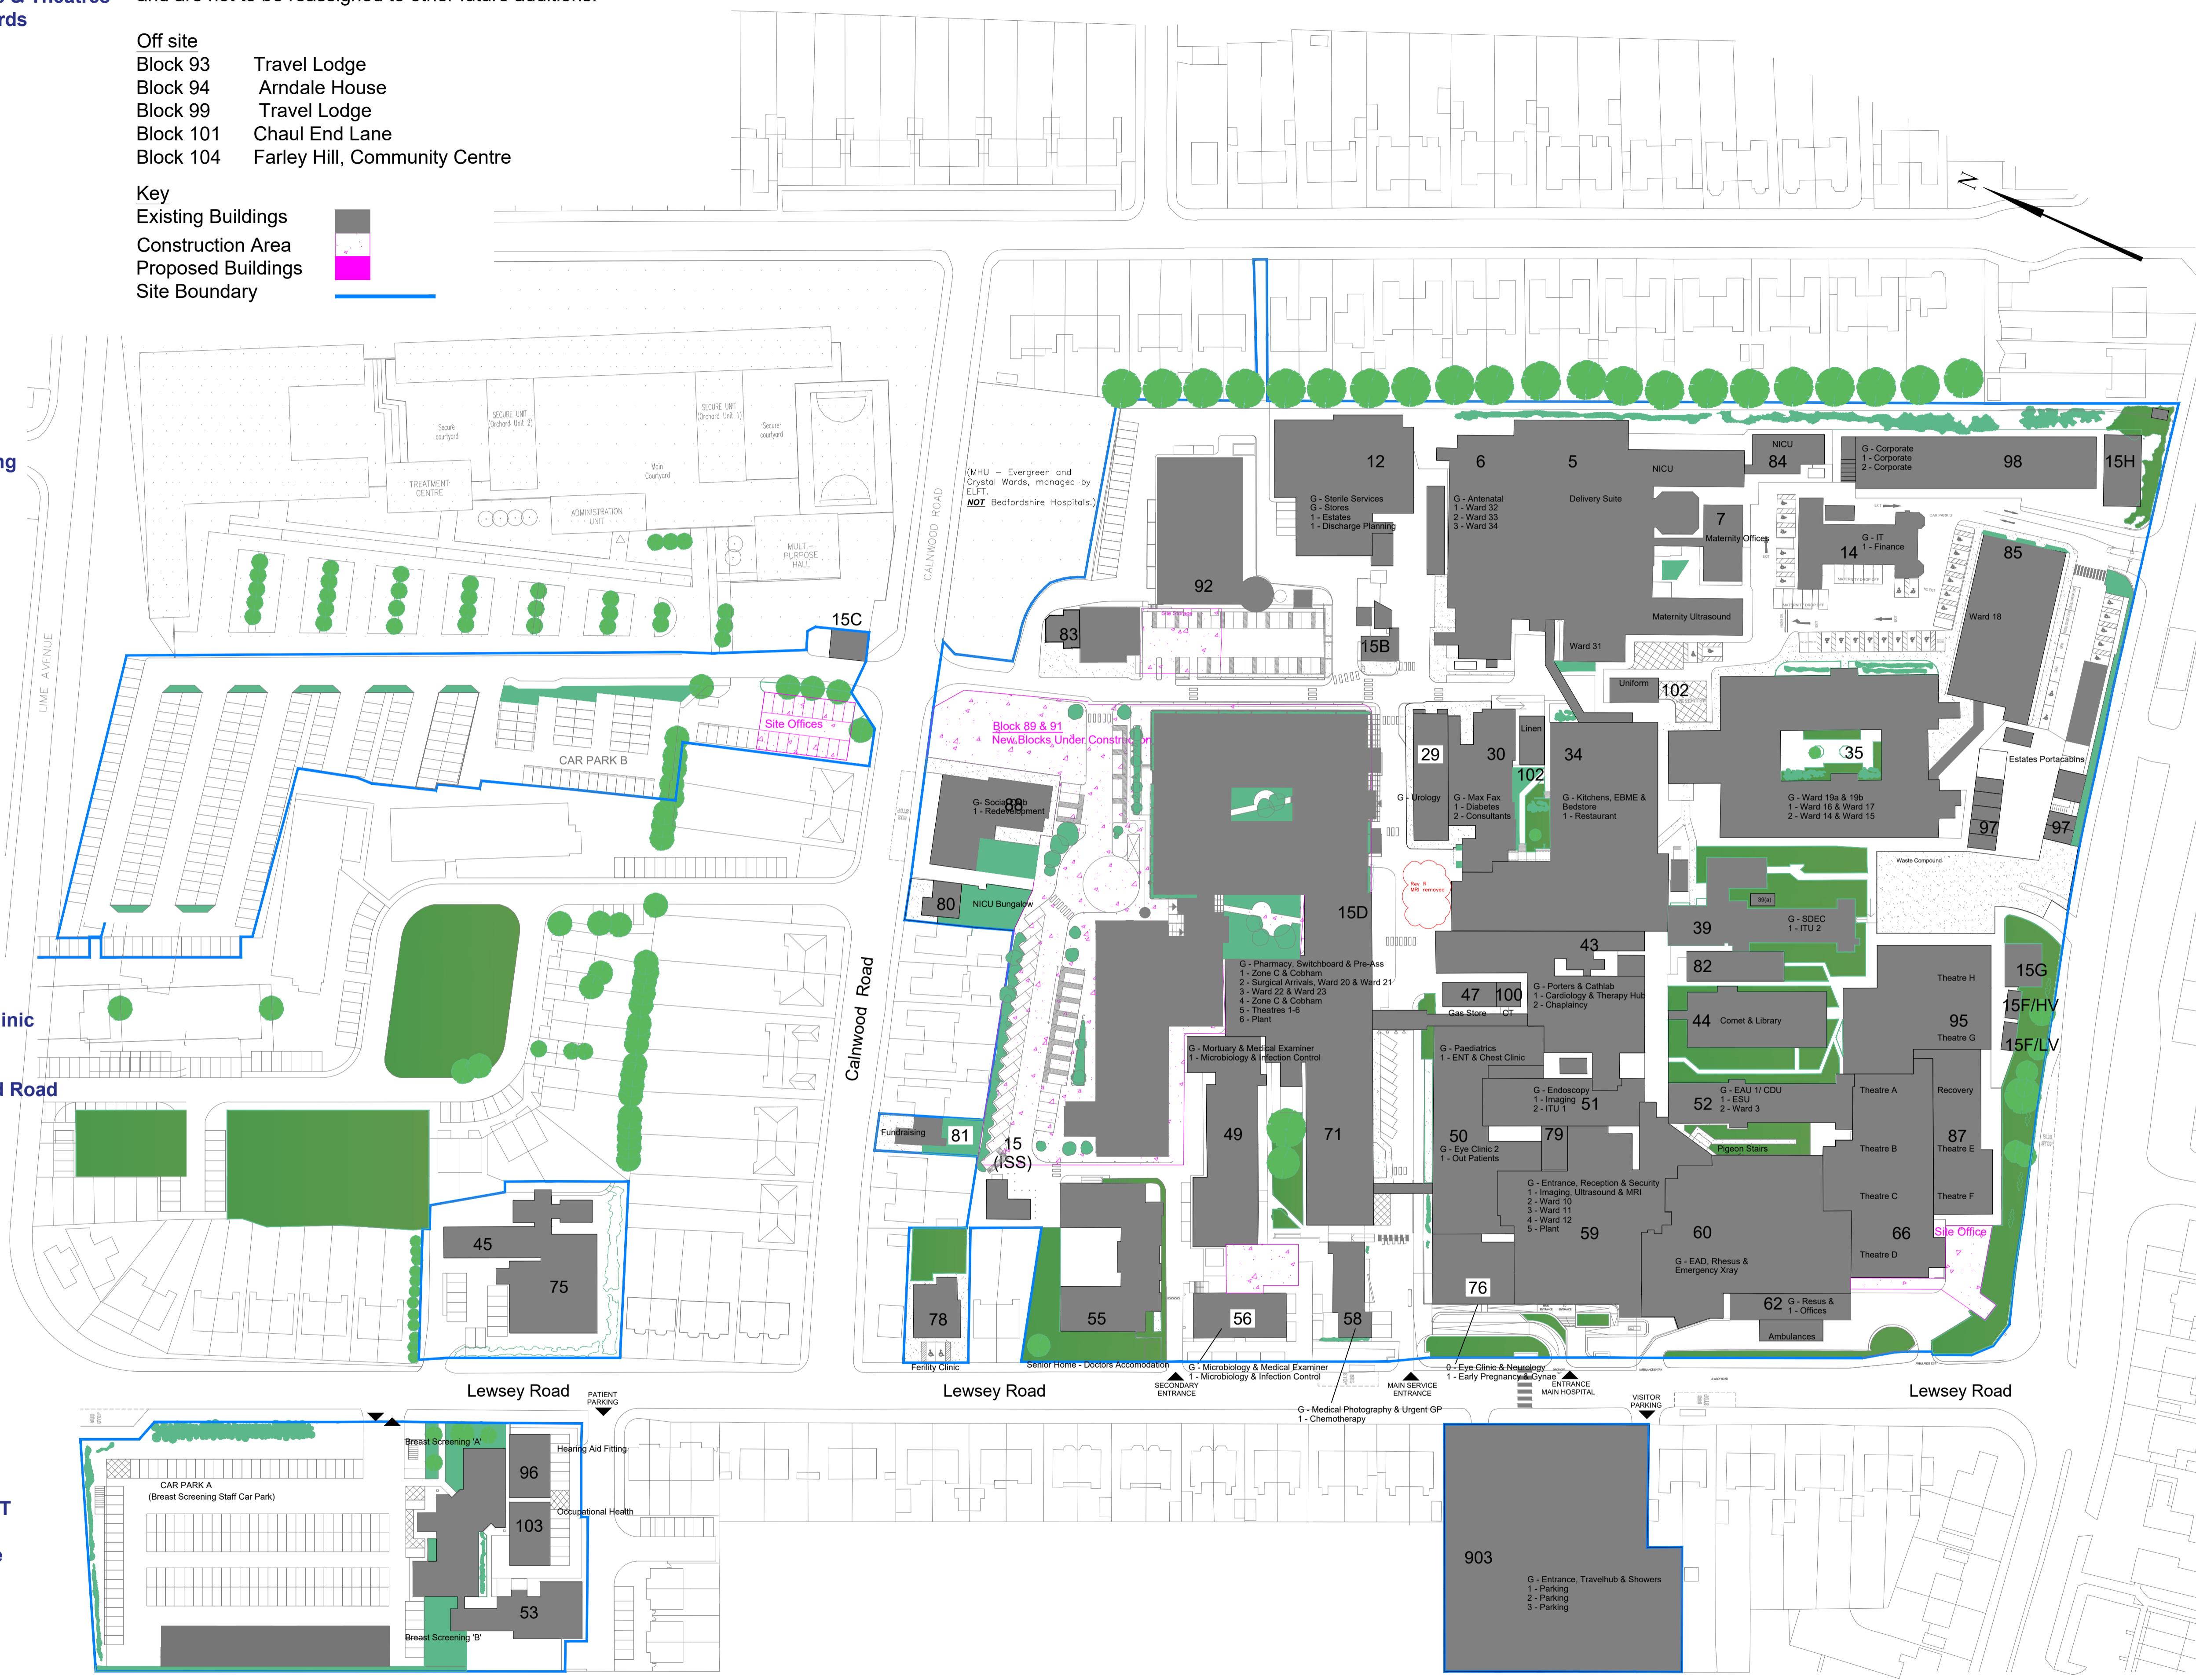

Block Number Site Plan

Status : For Information Only
 Block Reference:00
 Date: 17/02/2022
 Department : Estates

Drawing No : LDH-GA-BLOCK SITEPLAN
 Revision No : R Date : August 24
 Scale : Not to Scale

Note
 This drawing is for indicative purposes only and should not be taken as a survey drawing.

ESTATE SERVICES
 Luton and Dunstable University Hospital
 Lewsey Road, Luton, BEDS
 T: 01582 497400
 E: Estatesreception@ldh.nhs.uk

