


NOT TO SCALE - DO NOT SCALE OFF THIS PLAN

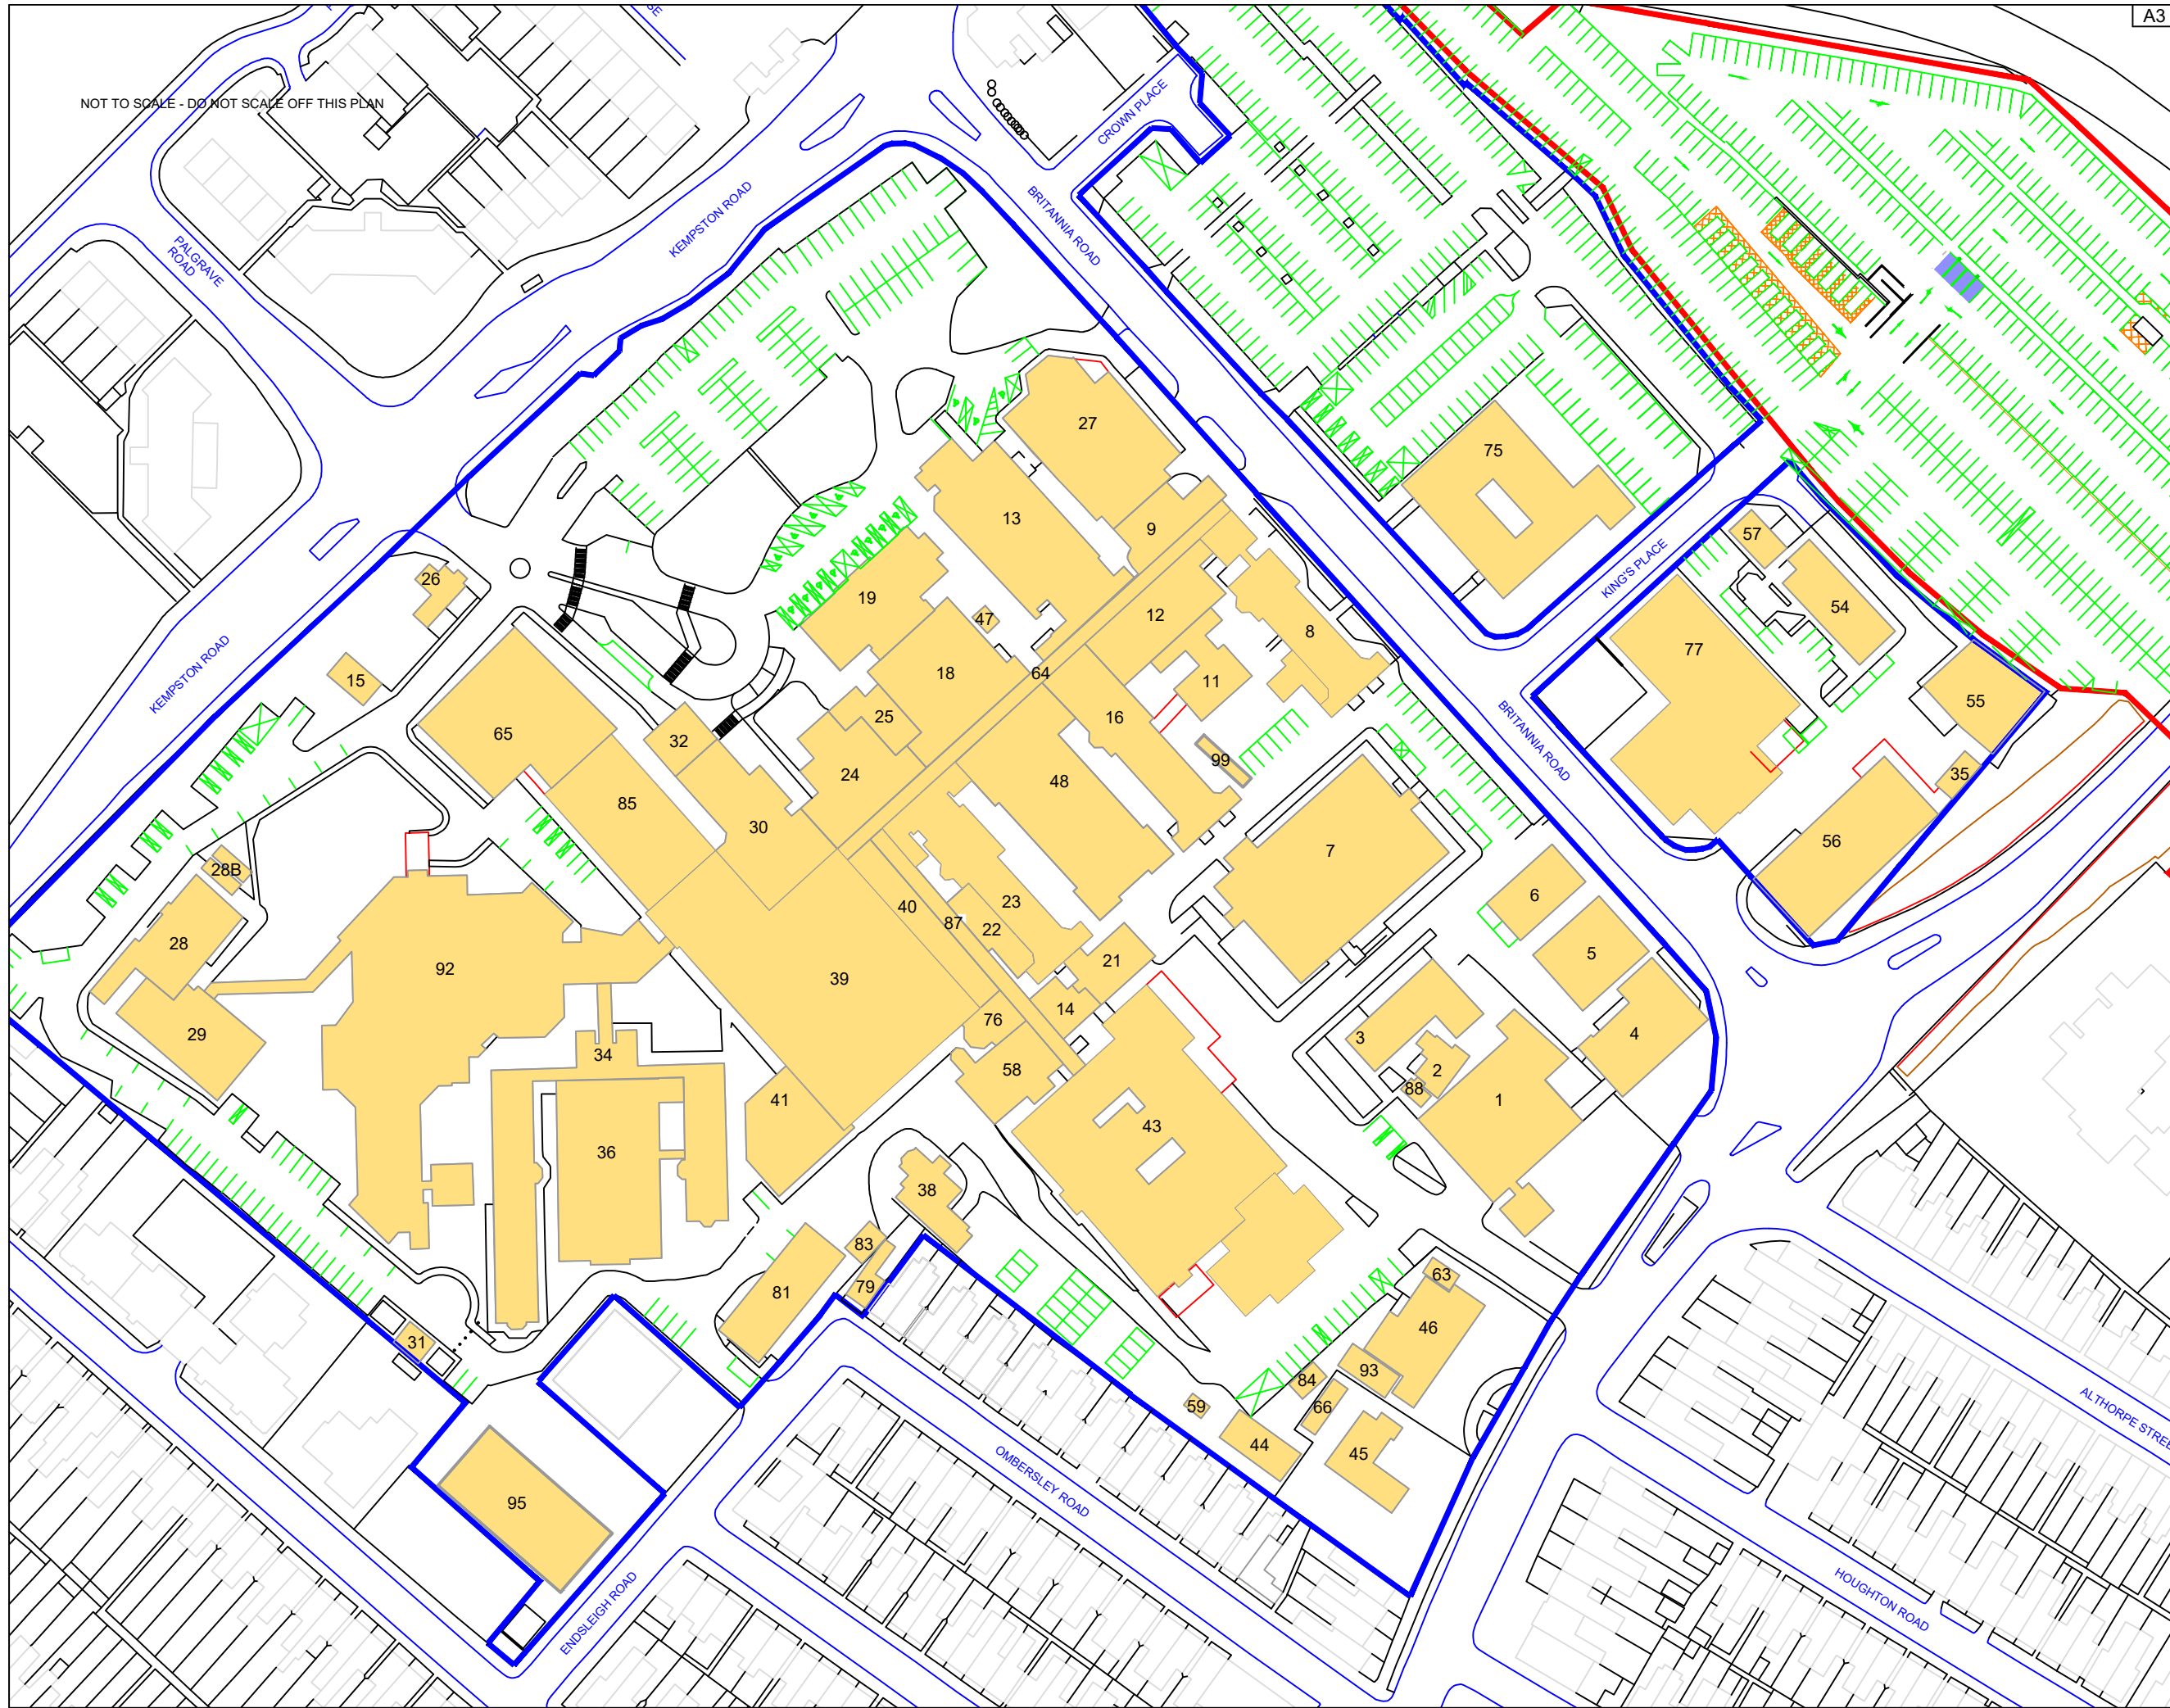

- 01 Boiler House
- 02 Op. Services Offices/Maintenance Rest Room
- 03 Maintenance Workshops & Sub-Station
- 04 Maintenance Stores / Waste Compound
- 05 Block 5
- 06 EBME & Infection Control
- 07 Cauldwell Centre
- 08 MRI Suite 1/Arnold Whitchurch Block
- 09 Britannia Rd Entrance
- 10 Spare
- 11 4th X-Ray Suite
- 12 Gifford Nash Ward & Main X-Ray
- 13 Pharmacy Block
- 14 Endoscopy Decontamination
- 15 Bungalow
- 16 MRI/CT & Russell Ward Block
- 17 Spare
- 18 Administration Corridors
- 19 Administration Block
- 20 Spare
- 21 SDEC (Same Day Emergency Care) Clinic
- 22 Endoscopy Reception & Discharge
- 23 SDEC (Same Day Emergency Care) Ward
- 24 Lower Theatres
- 25 Laser Unit
- 26 John Baker House (2 Kempston Road)
- 27 Macmillan Primrose Unit
- 28 Rye Close
- 28b Rye Close Portakabin
- 29 Diabetes Centre
- 30 Main Entrance/Day Surgery Block
- 31 Cygnet Wing Standby Generator
- 32 Theatre 10
- 33 Spare
- 34 Simon Whitbread House
- 35 Car Park Office / Linen Store
- 36 Beeden House
- 37 Spare
- 38 Stores Delivery Point (former Mortuary Block)
- 39 Main Ward Block - Phase 1 (southern end)
- 40 Endoscopy & Theatres
- 41 Critical Care and Domestic Services
- 42 Spare
- 43 Emergency Department and Main Outpatients
- 44 Clinical Skills Lab
- 45 Bevan Library
- 46 Former Education Centre
- 47 Medical Gas/Pharmacy Store
- 48 Pathology
- 49 Spare
- 50 Spare
- 51 Spare
- 52 Spare
- 53 Spare
- 54 Bridge House
- 55 Britannia House
- 56 Warehouse 'A'
- 57 Britannia Rd Emergency Generator
- 58 Oral Maxillo Facial (OMF) Block
- 59 Inflammable Liquid Store
- 60 Spare
- 61 Spare
- 62 Spare
- 63 Former Education Centre Cabin
- 64 Main Corridor
- 65 Modular Ward Block
- 66 Union Office/Rest Room Cabin
- 67 Spare
- 68 Spare
- 69 Spare
- 70 Spare
- 71 Spare
- 72 Spare
- 73 Spare
- 74 Spare
- 75 Kings Place
- 76 Endoscopy (part)
- 77 Warehouse 'B'
- 78 Spare
- 79 43 Ombersley Road
- 80 Spare
- 81 Ombersley House
- 82 Spare
- 83 Dirty Linen Store
- 84 Former Education Centre Office Cabin
- 85 Main Ward Block - Phase 2 (northern end)
- 86 Spare
- 87 Link Corridor
- 88 Portakabin
- 89 Spare
- 90 Spare
- 91 Spare
- 92 Cygnet Wing
- 93 Resuscitation Training Unit Cabin
- 94 Spare
- 95 Sterile Services
- 99 Mobile MRI Scanner

Title:	Bedford Hospital South Wing Site Plan
Date:	20/10/2021
Scale:	NTS
Drawn By:	RP
File Name:	00_SW_Site_Plan_20210715